

ROAD TRAFFIC REGULATION ACT 1984

WELWYN HATFIELD BOROUGH COUNCIL

THE BOROUGH OF WELWYN HATFIELD (ROBIN HOOD LANE, HATFIELD) (PROHIBITION OF STOPPING AND WAITING ON VERGE OR FOOTWAY) ORDER 2024

The Welwyn Hatfield Borough Council (hereinafter referred to as "the Council") pursuant to arrangements made with Hertfordshire County Council ("the County Council") under Section 19 Local Government Act 2000 and The Local Authorities (Arrangements for the Discharge of Functions) (England) Regulations 2000 in exercise of the powers of the said County Council under Sections 1(1), 2(1) to (3), 3(2), 4(1) and 4(2) of the Road Traffic Regulation Act 1984 (herein referred to as "the Act of 1984") and Part IV of Schedule 9 of the Act of 1984 and of all other enabling powers, and after consultation with the Chief Officer of Police in accordance with Paragraph 20 of Schedule 9 to the Act of 1984, hereby makes the following Order:-

1. (a) This Order shall come into operation on Monday 1st July 2024 and may be cited as "**The Borough of Welwyn Hatfield (Robin Hood Lane, Hatfield) (Prohibition of Stopping and Waiting on Verge or Footway) Order 2024**" hereinafter referred to as 'this Order'

(b) The Borough of Welwyn Hatfield (Robin Hood Lane, Hatfield) (Prohibition of Stopping and Waiting on Verge or Footway) Order Plan – RHL02 (hereinafter referred to as the "accompanying plan") is incorporated into this Order.

2. (1) In this Order, except where the context otherwise requires, the following expressions have the meanings hereby respectively assigned to them:-

"the Act of 1984" means the Road Traffic Regulation Act 1984;

"the Council" means Welwyn Hatfield Borough Council;

"accompanying plan" means the plan RHL02 as incorporated into The Borough of Welwyn Hatfield (Robin Hood Lane, Hatfield) (Prohibition of Stopping and Waiting on Verge or Footway) Order 2024.

"carriageway" has the same meaning as in Section 329 of the Highways Act 1980, but does not include lay-bys;

"driver", in relation to a vehicle waiting in a parking place, means the person driving the vehicle at the time it was left in the parking place;

"footway" has the same meaning as in Section 329 of the Highways Act 1980;

"parking attendant" has the same meaning as in Section 63A of the Road Traffic Regulation Act 1984 and by virtue of Section 76 Traffic Management Act 2004, a parking attendant appointed under Section 63A of the Road Traffic Regulation Act 1984 is a civil enforcement officer in relation to parking contraventions;

"provision of a universal postal service", "universal service provider" and "postal packet" shall bear the same meanings as in section 65 of the Postal services Act 2011;

"road" means the full width – including any footway or verge – of any length of highway or of any other road to which the public has access, and includes bridges over which a road passes;

"traffic sign" means a sign of any size, colour and type prescribed or authorised under, or having effect as though prescribed or authorised under section 64 of the Act of 1984;

"vehicle crossover" means a metalled surface constructed specifically as a means of access across a verge from the carriageway of a road, to a private driveway or private parking place;

"verge" means any land forming part of the road which is neither carriageway nor footway.

- (2) In this Order, except where the context otherwise requires:-

- (a) Any reference to a numbered article or a numbered Schedule is a reference to the Article or Schedule bearing that number in this Order;

- (b) Any reference to a numbered or lettered paragraph or sub-paragraph is a reference to the paragraph or sub-paragraph bearing that number or letter in the Article or Schedule or (in the case of a sub-paragraph) paragraph in which the reference occurs; and
 - (3) Any reference in this Order to any enactment shall be construed as a reference to that enactment as amended by any subsequent enactment;
 - (4) The restrictions imposed by this Order shall be in addition to and not in derogation of any restriction or requirement imposed by any regulations made under or having effect as if made under the Road Traffic Regulation Act 1984, or by or under any other enactment;
 - (5) The Interpretation Act 1978 shall apply for the interpretation of this Order as it applies for the interpretation of an Act of Parliament.
3. Save as provided in Article 4 of this Order no person shall, except upon the direction of, or with the permission of a Police Constable in uniform, or with the permission of a parking attendant, cause or permit any vehicle to stop or wait at any time with two or more wheels on any part of the verge, vehicle crossover or footway, where stopping and waiting is prohibited as shown in the "accompanying plan" and indicated in the key to those plan and as listed in the Schedule to this Order.
4. (1) Nothing in Article 3 of this Order applies to the lengths of road restricted by that Article (which said lengths of road are referred to in this Article as "the restricted area") in relation to -
- (a) A vehicle being used for Fire and Rescue, Ambulance or Police purposes; if the observance of that provision would be likely to hinder the use of that vehicle for the purpose for which is being used on that occasion
 - (b) a vehicle which is prevented from proceeding by circumstances beyond the driver's control or which has stopped in order to avoid injury or damage to persons or property or when required to do so by law;
 - (c) a vehicle which is stationary in order that it may be used for one or more of the purposes specified in sub-Article (2) of this Article and which cannot reasonably be used for such a purpose without stopping in the restricted area;
 - (d) a marked vehicle which, whilst used by a universal service provider in the course of the provision of a universal postal service, is stationary only for so long as may be reasonably necessary for postal packets to be delivered or collected.
- (2) The "purposes" referred to in sub-Article (1) (c) of this Article are -
- a) any operation involving building, demolition or excavation;
 - b) the removal of any obstruction to traffic;
 - c) the maintenance, upgrading, improvement to, or reconstruction of a road;
 - d) construction, improving, maintaining, or cleaning of any street furniture; or
 - e) the laying, erection, alteration, repair or cleaning of any sewer or of any main pipe or apparatus for the supply of gas, water or electricity, or of any telecommunications apparatus kept or installed for the purposes of a telecommunications code system or of any other telecommunications apparatus lawfully kept installed in any position.
5. (1) Where a person contravenes any of the restrictions set out in the provisions of this Order, or a vehicle is left on any verge, vehicle crossover, or footway, otherwise than in accordance with the provisions of this Order, the Owner of the Vehicle in question shall incur a penalty charge.
- (2) That charge shall be payable to Welwyn Hatfield Borough Council in accordance with the instructions contained on the Penalty Charge Notice.

6. The provisions of the following Order is hereby revoked but only in so far as they are affected by the restrictions imposed by this Order and the relevant Schedule –

The Borough of Welwyn Hatfield (Control of Parking) (Consolidation) Order 2021

SCHEDULE	
No Stopping and Waiting at any time on verge or footway	
Plan(s) Number	RHL02

GIVEN under the Common Seal of the Welwyn Hatfield Borough Council this 22nd day of February 2024

THE COMMON SEAL of the WELWYN
HATFIELD BOROUGH COUNCIL was)
here unto affixed in the presence of:-)



Authorised Officer

Legal Services Manager



STATEMENT OF REASONS FOR PROPOSING

WELWYN HATFIELD BOROUGH COUNCIL

THE BOROUGH OF WELWYN HATFIELD (ROBIN HOOD LANE, HATFIELD) (PROHIBITION OF STOPPING AND WAITING ON VERGE OR FOOTWAY) ORDER 2024

Welwyn Hatfield Borough Council is proposing to introduce a prohibition of stopping and waiting on any verge, vehicle crossover or footway in **Robin Hood Lane, Hatfield**.

Parking on verges and footways is an unnecessary obstruction, inconvenience to other road users and causes damage to the highway and underground services; consultation has taken place with the residents in the below named road.

The proposed restriction applies to the following roads:

- Robin Hood Lane

Having considered the duty imposed by Section 122 Road Traffic Regulation Act 1984, it appears to Welwyn Hatfield Borough Council that it is necessary and expedient to make an Order for the following reasons:-


- **For the avoidance of danger to persons or other traffic using the road and preventing the likelihood of any such danger arising.**
- **For preventing the use of the road by vehicular traffic in a manner which, is unsuitable having regard to the existing character of the road or adjoining property.**


The proposal has been subject to consultation with local and county councillors representing the area, Hertfordshire Police, Ambulance, Fire and Rescue Services, Officers from Hertfordshire County Council, local residents and businesses.

Geoff Sampson

Assistant Director (Regeneration
and Economic Development)
Welwyn Hatfield Borough Council
20th February 2024

Consulting on this scheme is a statutory duty of Welwyn Hatfield Borough Council. Any personal data you provide in responding to this Notice will be treated as confidential but will be shared with WHBC Officers; Borough Councillors and contracted third parties who are involved in the statutory process. We will not share identifiable data with third parties outside of the statutory process. Guidance on your rights in respect of personal data are published in the Privacy Policy on our website, www.welhat.gov.uk

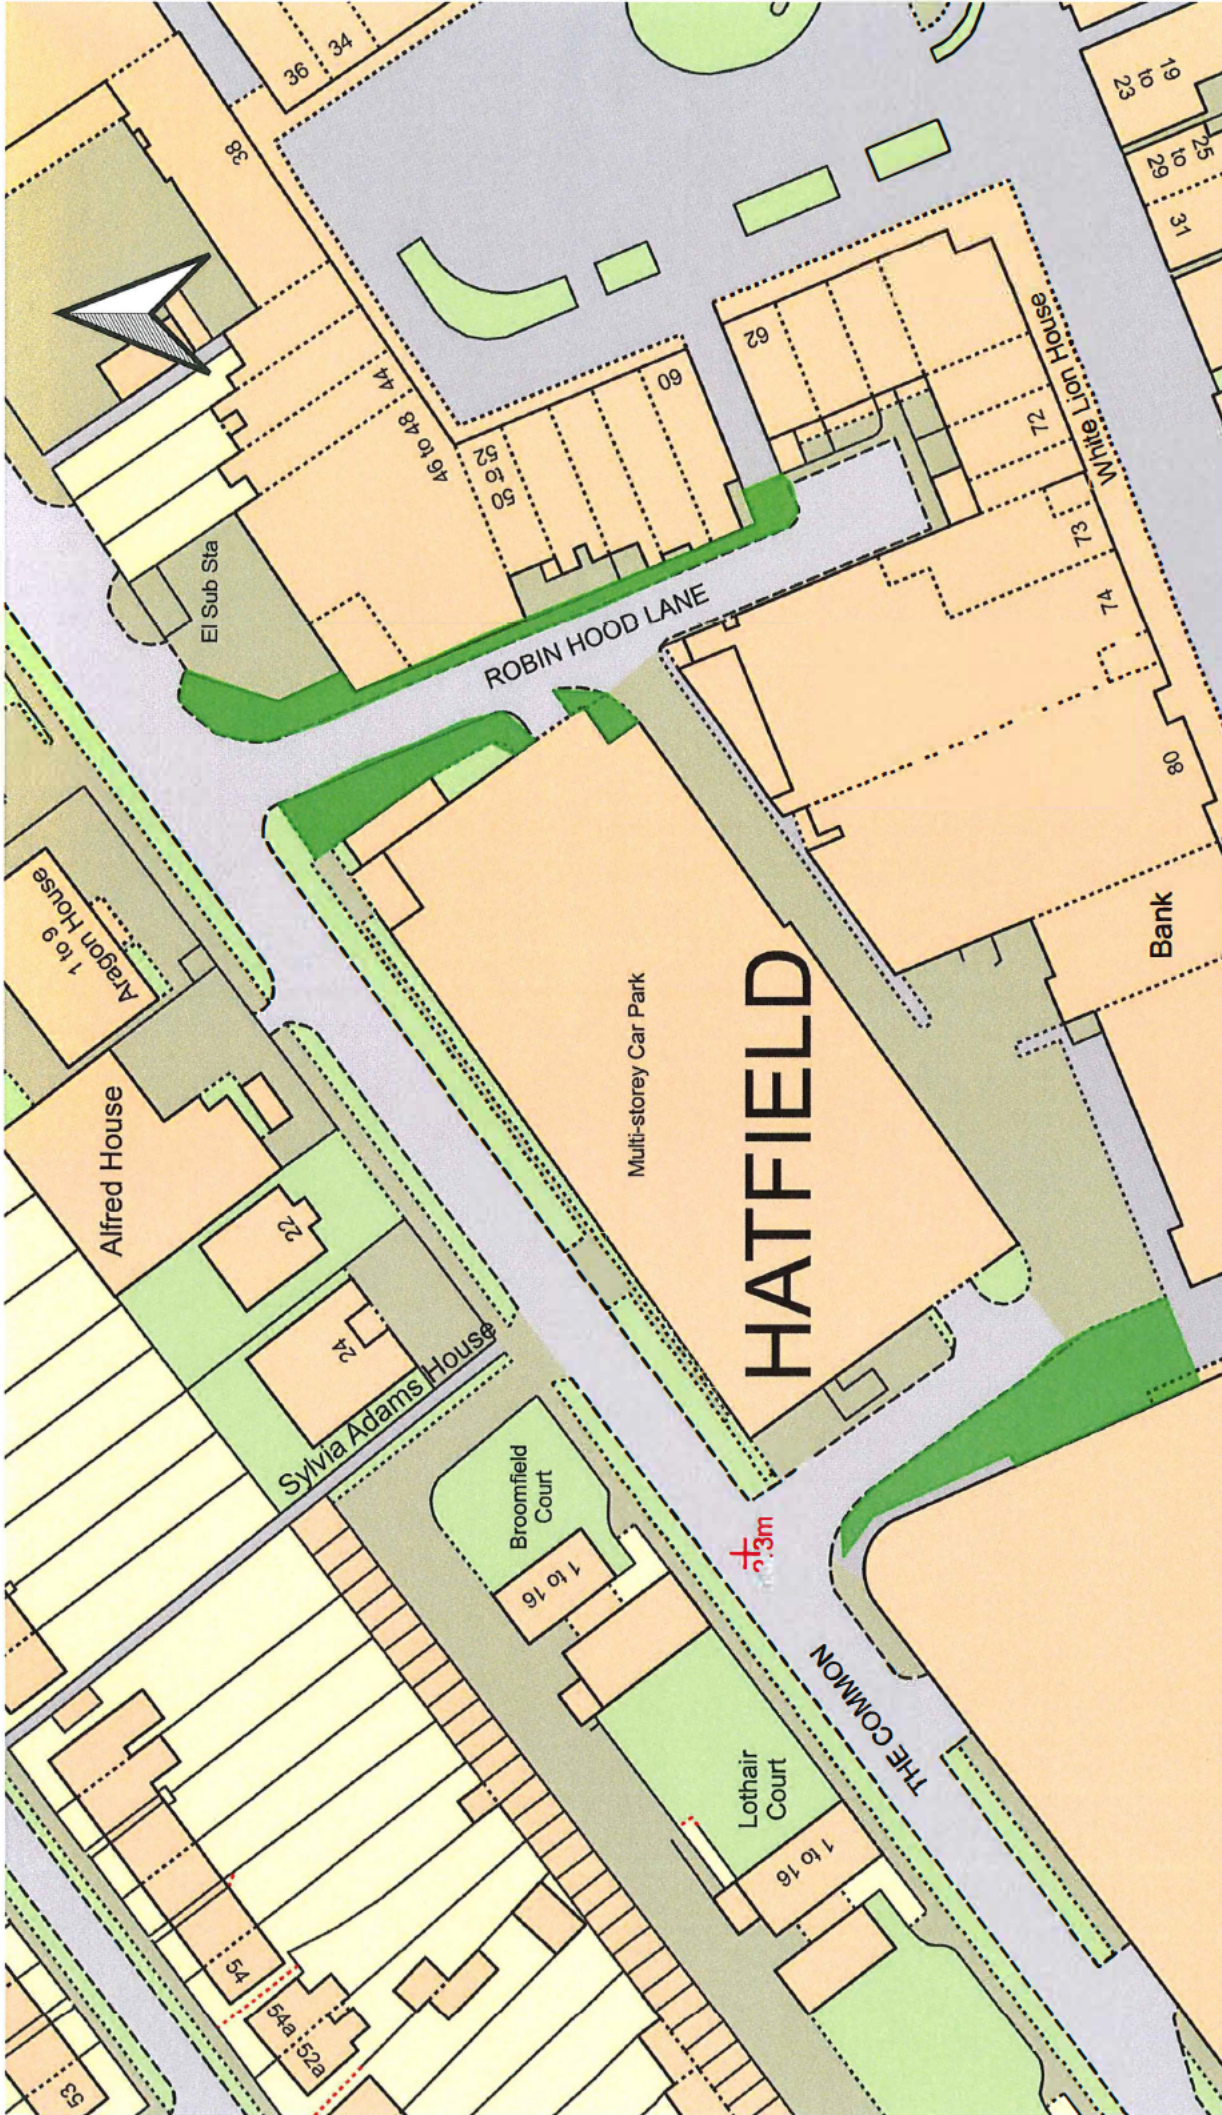

Key
 No Stopping or Waiting on Footway At Any Time

Title: The Borough of Welwyn Hatfield (Robin Hood Lane, Hatfield) (Prohibition of Stopping and Waiting on Footway) Order 2024	Scale: 1:750
Project: Robin Hood Lane - Plan RHLO2	Date: 20-02-2024
	Drawn: M McCann
© Crown Copyright. All rights reserved Welwyn Hatfield Borough Council LA100019547 2023	



Council Offices, The Campus
 Welwyn Garden City, Herts, AL8 6AE

