



«Organisation»  
«SAOName» «PAONumber» «StreetName»  
«PostTown»  
«Postcode»

Reply To: address as below  
Ref: MM/12141  
Date: 4<sup>th</sup> November 2020  
Direct Tel: 01707 357000  
Email: [parking@welhat.gov.uk](mailto:parking@welhat.gov.uk)

Dear Resident/Business Owner,

## **The Borough of Welwyn Hatfield (Church Street, Welwyn) (Disabled Parking Places) Order 2020**

This letter is to notify that the formal consultation period for the above scheme is now complete. Two objections were made to the disabled bays, and they were considered by Cabinet Planning and Parking Panel on 10<sup>th</sup> September 2020. The Panel made a recommendation to the Council's Cabinet to proceed with the proposed disabled bays in Church Street, Welwyn. Further details regarding the meeting including the report presented can be found at:

<http://democracy.welhat.gov.uk/ieListDocuments.aspx?CId=266&MId=1138&Ver=4>

The Cabinet then met on 14<sup>th</sup> October 2020 and agreed to the recommendations and to proceed with the creation of the Traffic Regulation Order to introduce the disabled bays in Church Street.


The Traffic Regulation Order has been created and sealed, and the notice of making of the Order will be advertised in the Welwyn Hatfield Times on Wednesday 4<sup>th</sup> November and notices placed on lamp-posts within Church Street. **The restrictions will come into effect on Monday 23<sup>rd</sup> November 2020.**

Signage and relevant lining works will also take place shortly in the road to ensure it signed as per regulations, however, due to recently introduced Covid-19 restrictions the signage installation **may** be delayed past the start date, however, enforcement will start on or after 23<sup>rd</sup> November once signs and lines are correct.

Regards,

Matthew McCann

**Parking Services Team Leader  
Welwyn Hatfield Borough Council**

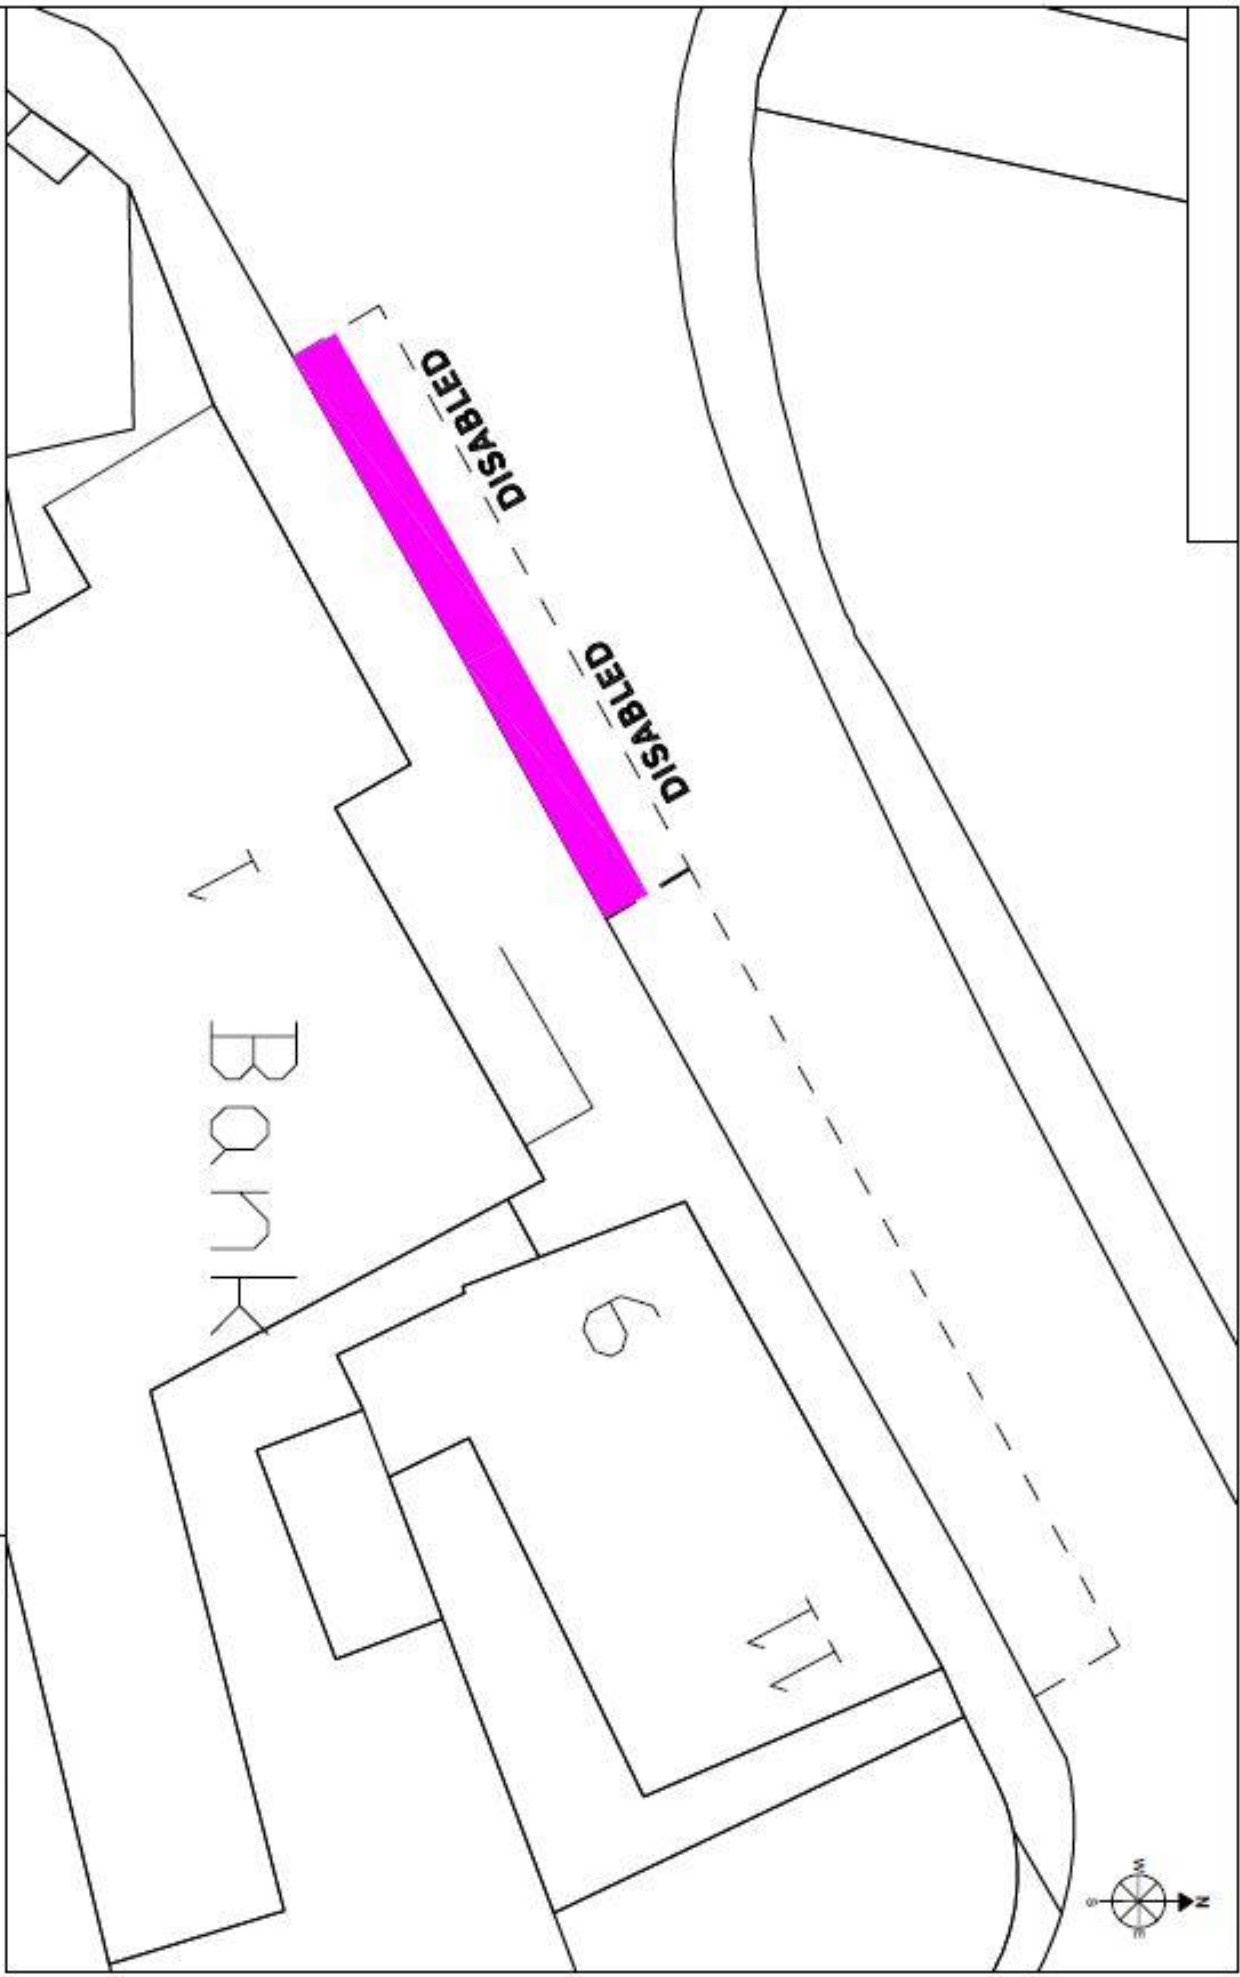

Title: The Borough of Welwyn Hatfield (Church Street, Welwyn) Disabled Parking Places Order Plan 2020

Key:  Disabled Badge Holders only at any time

Scale: 1:100 on A3  
 Date: 08/05/2020  
 By: Planning Services - MM  
 Plan: WCS01/018/2020



© Crown Copyright All rights reserved Welwyn Hatfield  
 Borough Council License No. LA 10001 8947 2020