

Direct Drilling

BDA accredited

160 Invicta Road
Sheerness
Kent ME12 2AG

LANDFILL
SOAKAWAYS
SITE INVESTIGATION


Tel / Fax : (01795) 664283
Tel : (01795) 666221
Mobile : (0831) 239668

Installation of B/H. V15

Site : COLE GREEN

Job No : _____

Date : 20 - 8 - 97

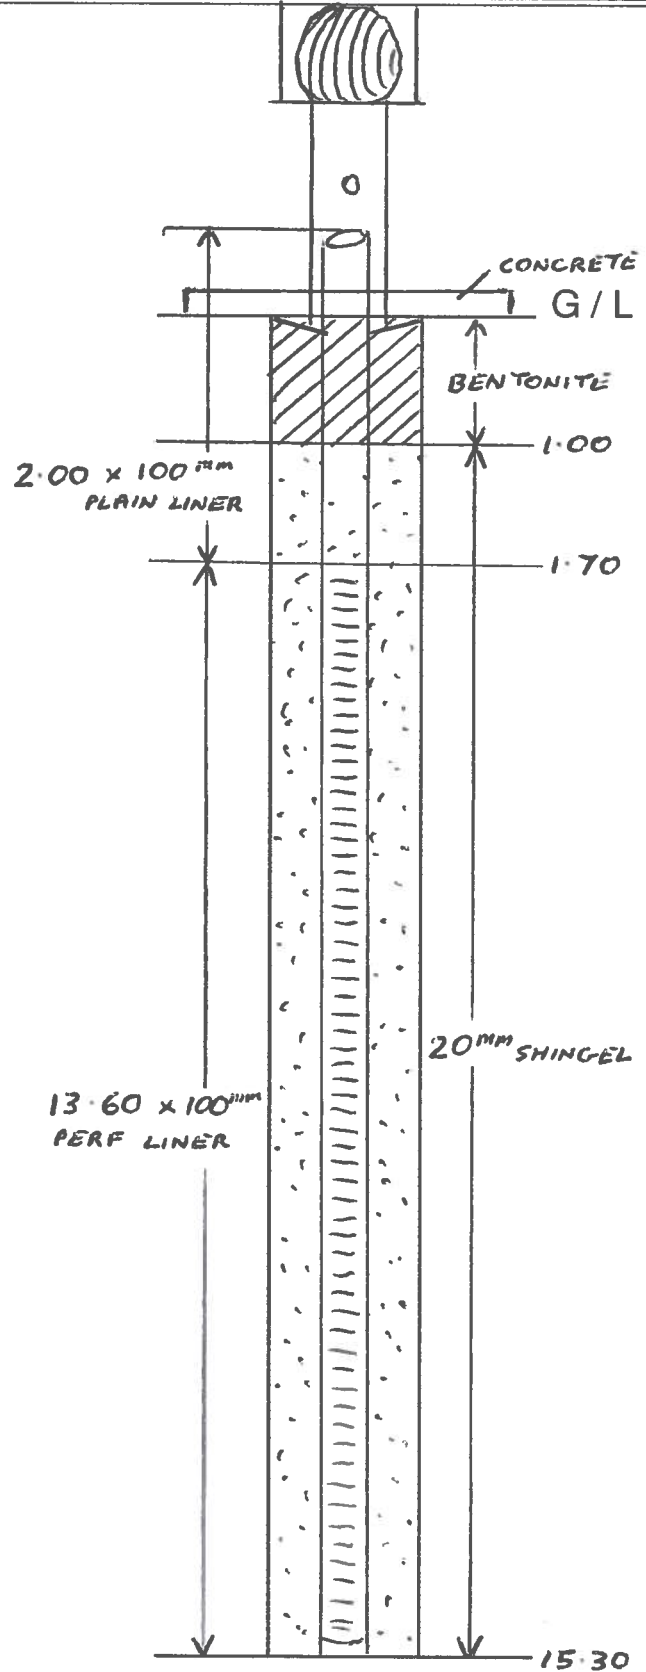

NOT TO SCALE